



ORIGINAL PLOT DATE: 22-SEP-2011

FOR REDUCED PLANS, THE ORIGINAL SCALE IS IN INCHES

GRAPHIC SCALE

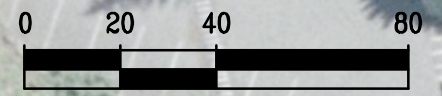

(IN FEET)
1 inch = 40 ft.

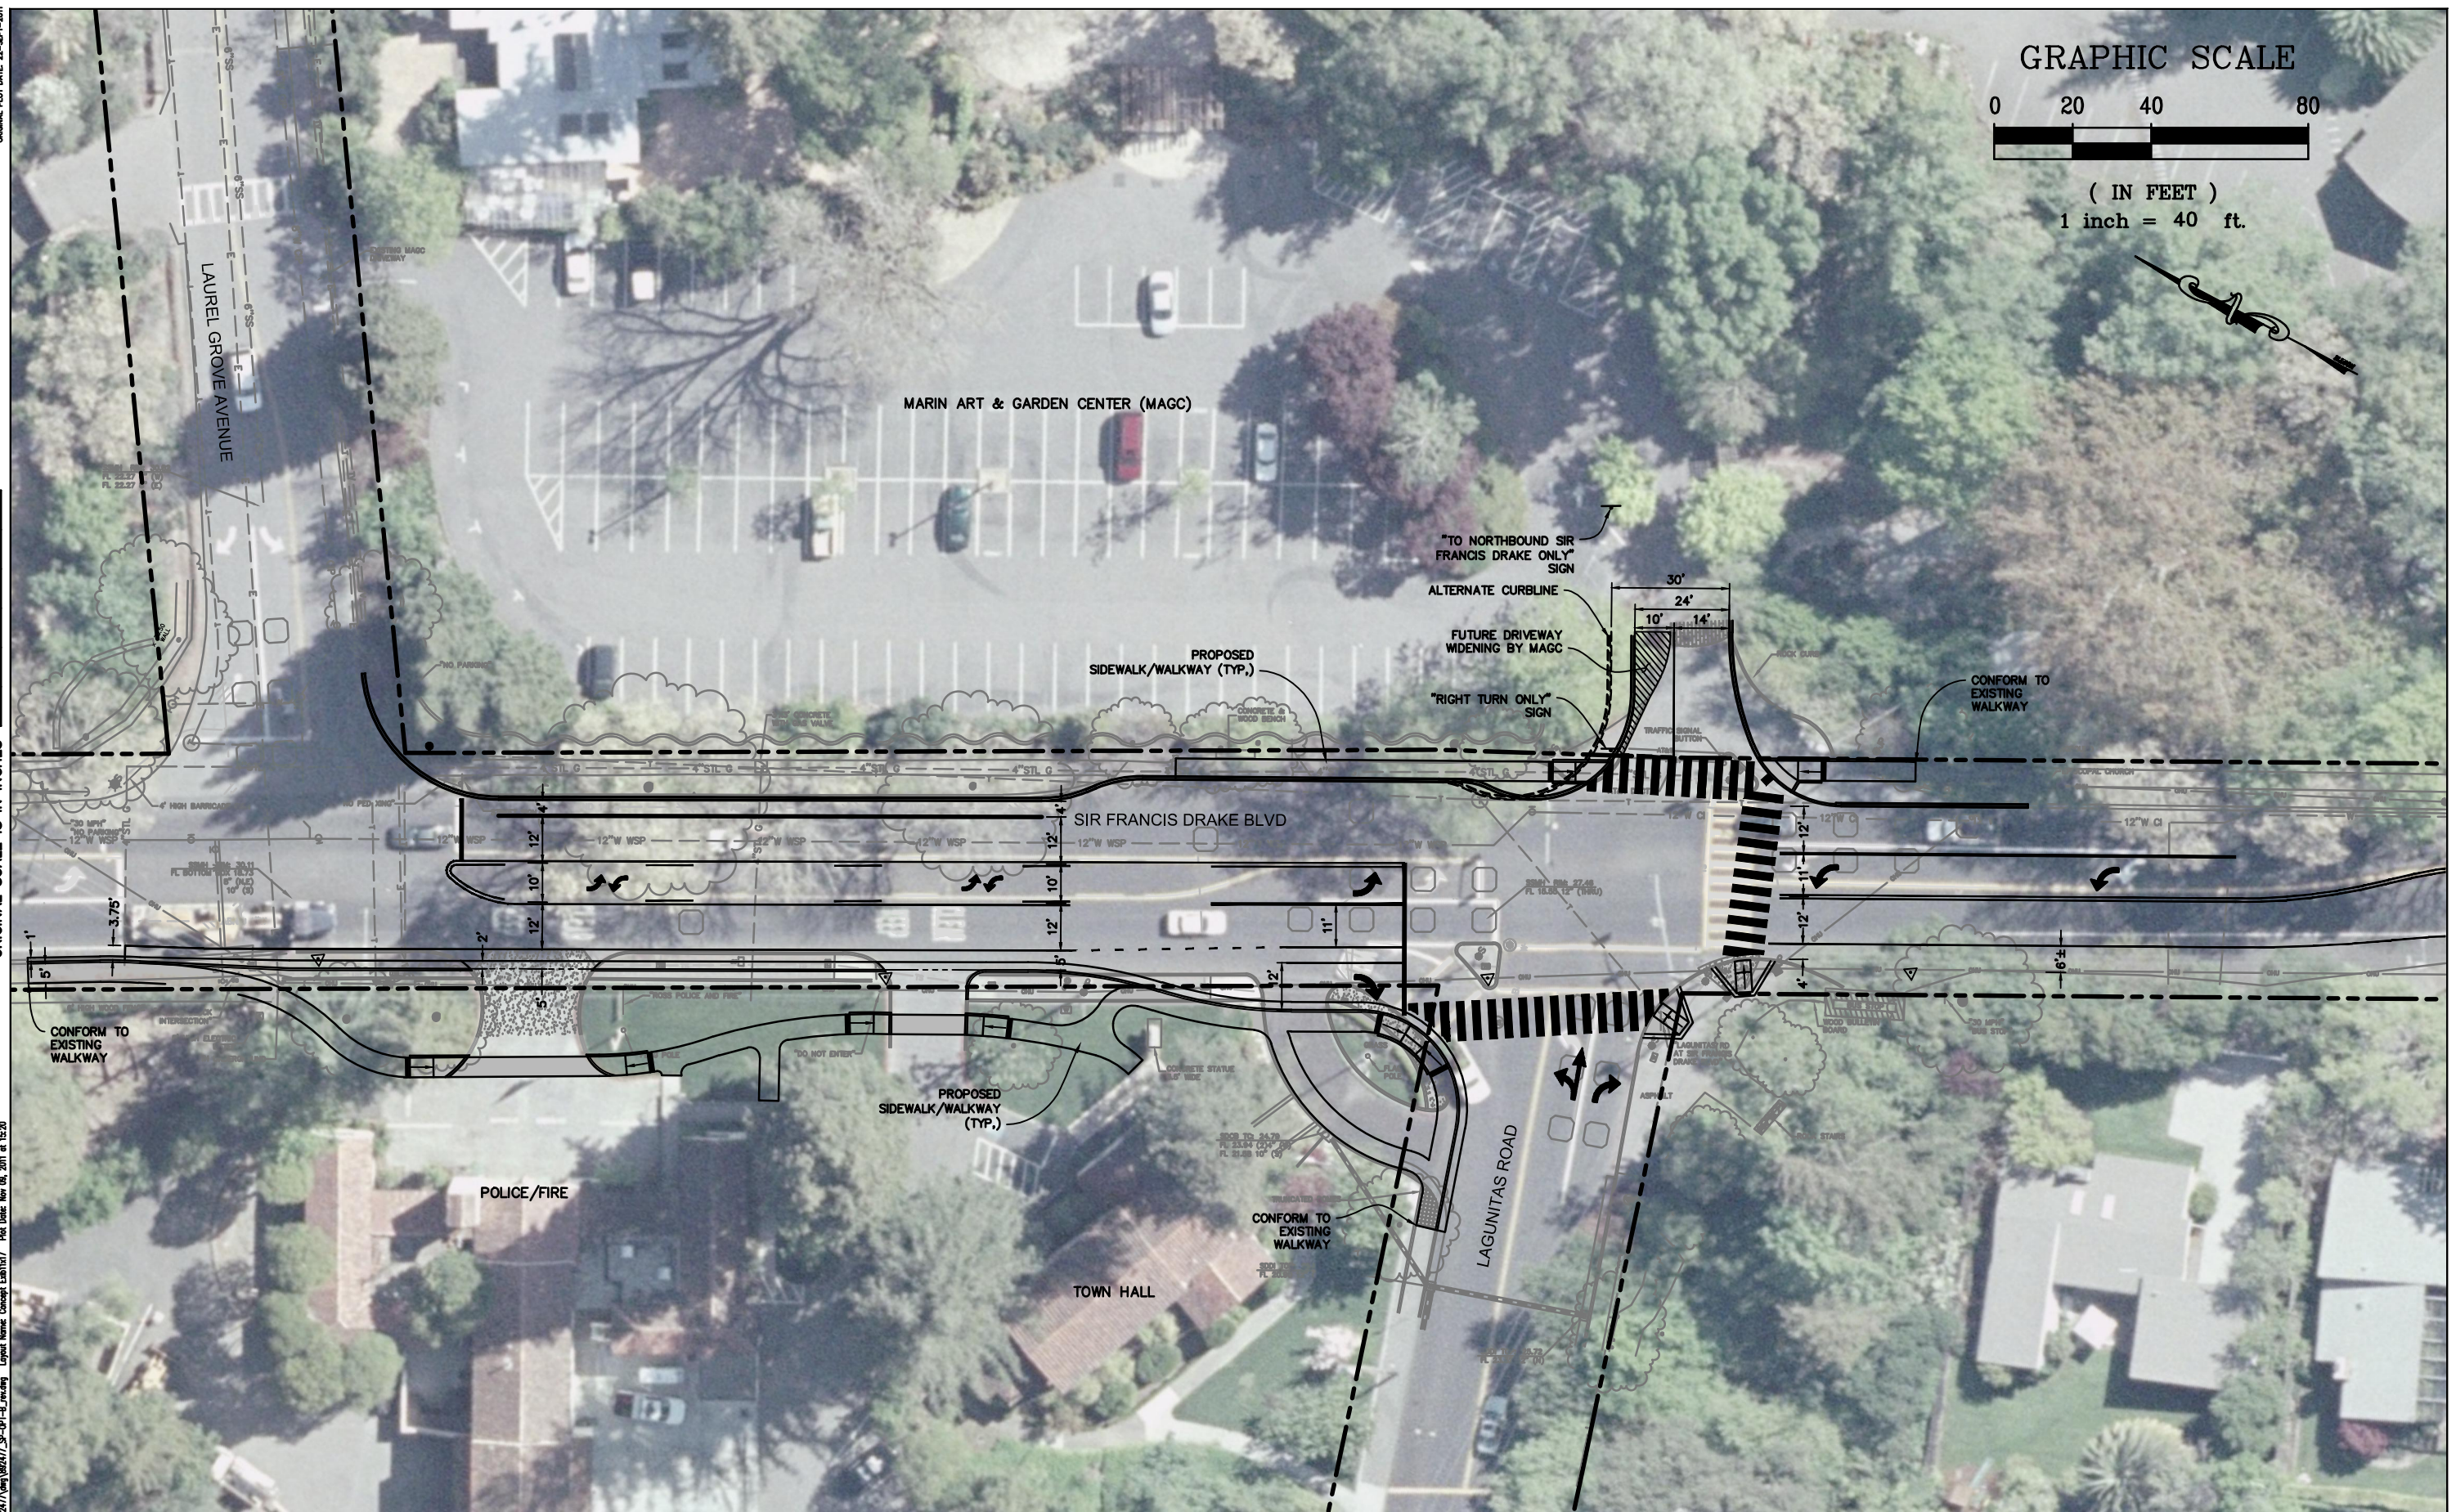

Project: 200_05_216; Title: 802477_IP.dwg; Date: 08/27/11; User: jg; Plot Date: Nov 08, 2011 at 15:20; Plot Name: Concept Edb11x17; Layout Name: Concept Edb11x17; Scale: 1/4" = 100'



Coastland Civil Engineering, Inc.
 1400 Neotomas Avenue, Santa Rosa, CA 95405
 707.571.8005 707.571.8037 Fax

TOWN OF ROSS
SIR FRANCIS DRAKE/LAGUNITAS INTERSECTION
CONCEPTUAL SITE PLAN